



110 FIXED DIRECT HORIZONTAL MULL
Elevation View (Interior)

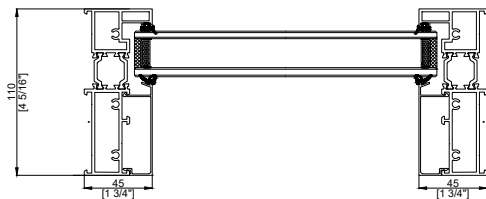

110 FIXED
Horizontal Section

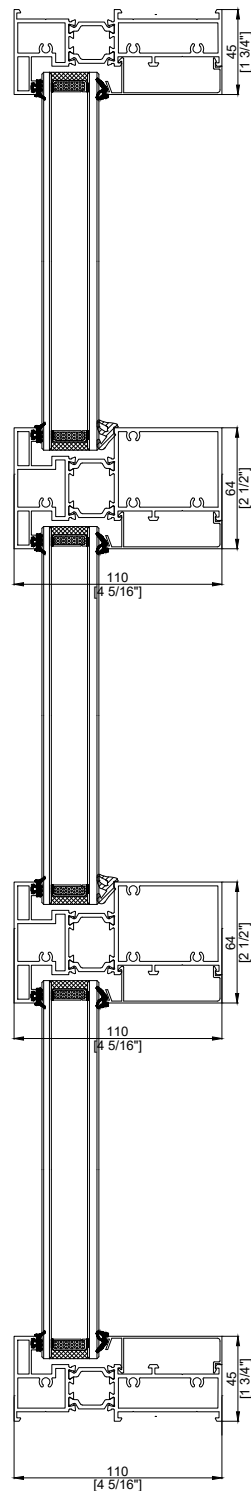

110 FIXED DIRECT HORIZONTAL MULL
Vertical Section

Dimensions are approximate. Valo Windows reserves the right to make changes to profiles and specifications without notice.